


1

2

3

4

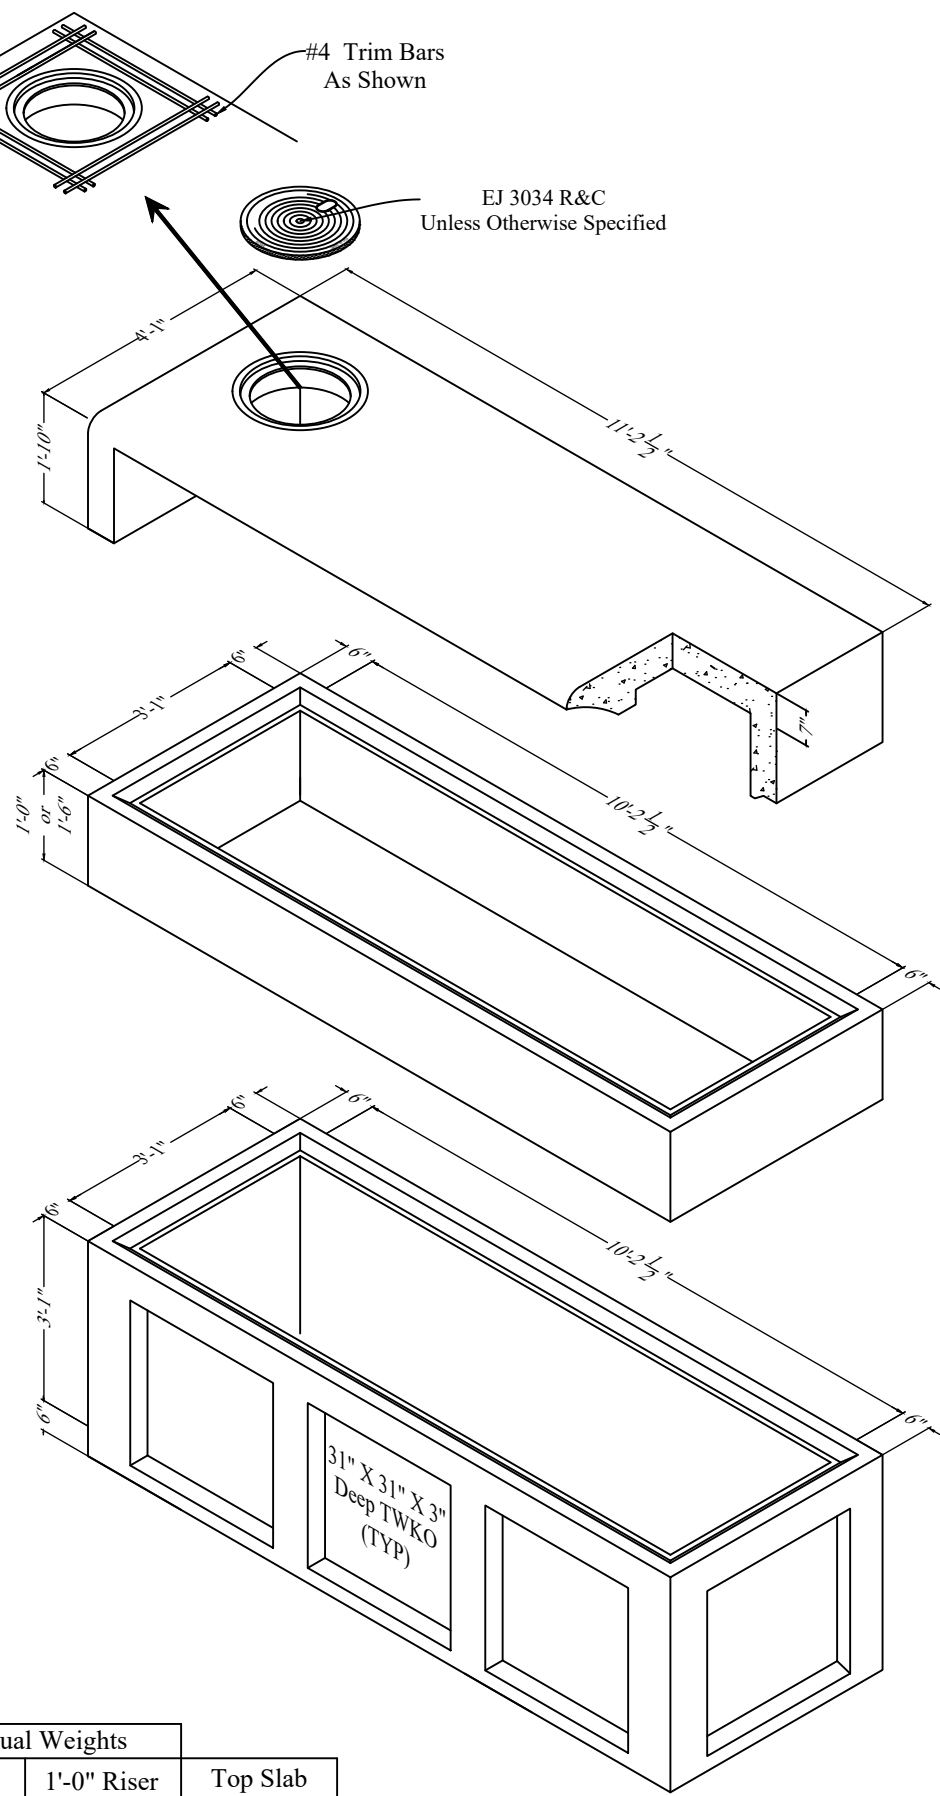

- Notes:
- Concrete: Design Strength 5,000 PSI @ 28 Days
 - Reinforcement: ASTM A-615, Grade 60 or ASTM A-1064 Welded Wire Fabric
 - H-20 Rated
 - Ring & Cover As Required - EJ 3034 Standard Drawing Is For Illustrative Purposes Only And Actual Product May Differ
 - Product Tolerances are in Accordance With ASTM C913, Section 7
 - Rebar Overlap: #4 - 39 1/4"
#5 - 47"
#6 - 55"
 - Designed Per ASTM C913

Individual Weights		
Base	1'-0" Riser	Top Slab
7665	1900	5350

P.O. Box 885
 Rhome, TX 76078

DRAWN BY: TSH	JOB NO:	DATE: 01/20/22	WEIGHT: *Varies*	Revision Number R2	Sheet 1 of 1
PRODUCT 10' NTX Standard Curb Inlet			JOB NAME		