


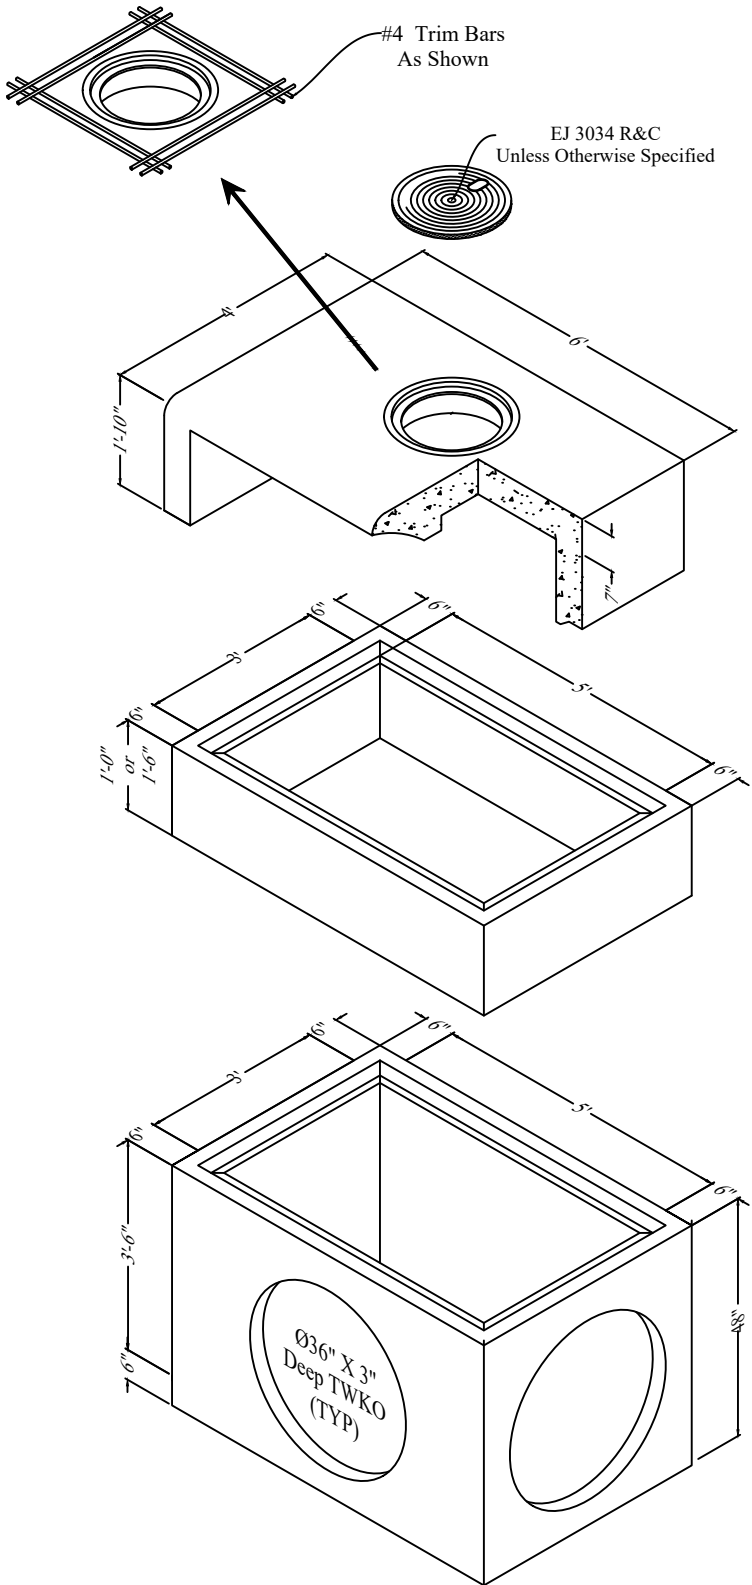

- Notes:
- 1. Concrete: Design Strength 5,000 PSI @ 28 Days
 - 2. Reinforcement: ASTM A-615, Grade 60 or ASTM A-1064 Welded Wire Fabric
 - 3. H-20 Rated
 - 4. Ring & Cover As Required - EJ 3034 Standard Drawing Is For Illustrative Purposes Only And Actual Product May Differ
 - 5. Product Tolerances are in Accordance With ASTM C913, Section 7
 - 6. Rebar Overlap: #4 - 39 1/4" #5 - 47" #6 - 55"
 - 7. Designed Per ASTM C913

Individual Weights		
Base	1'-0" Riser	Top Slab
6300	1350	3500



Turner Co.
P.O. Box 885
Rhame, TX 76078

DRAWN BY: TSH	JOB NO:	DATE: 06/24/26	WEIGHT: *Varies*	Revision Number R2	Sheet 1 of 1
PRODUCT 5' NTX Standard Curb Inlet			JOB NAME		